

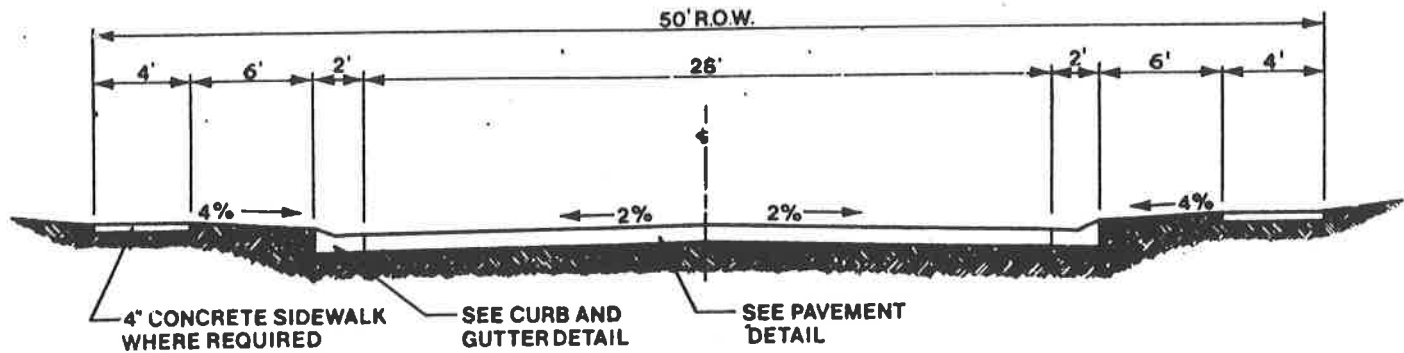


APPENDIX A

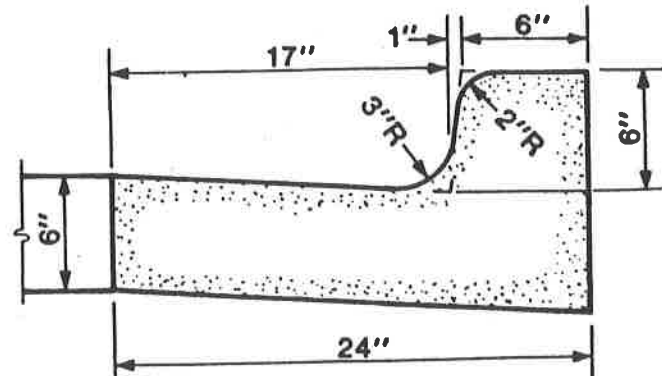

TYPICAL STREET CROSS-SECTION

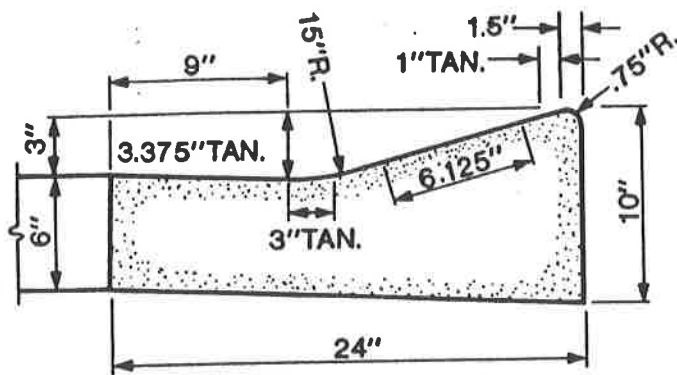

CURB and GUTTER.